

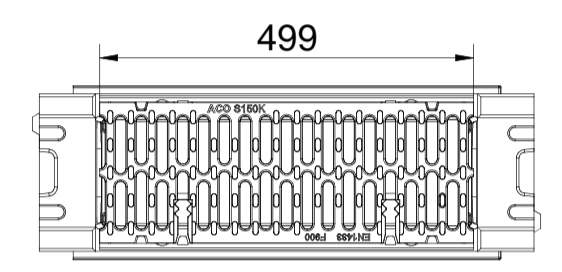
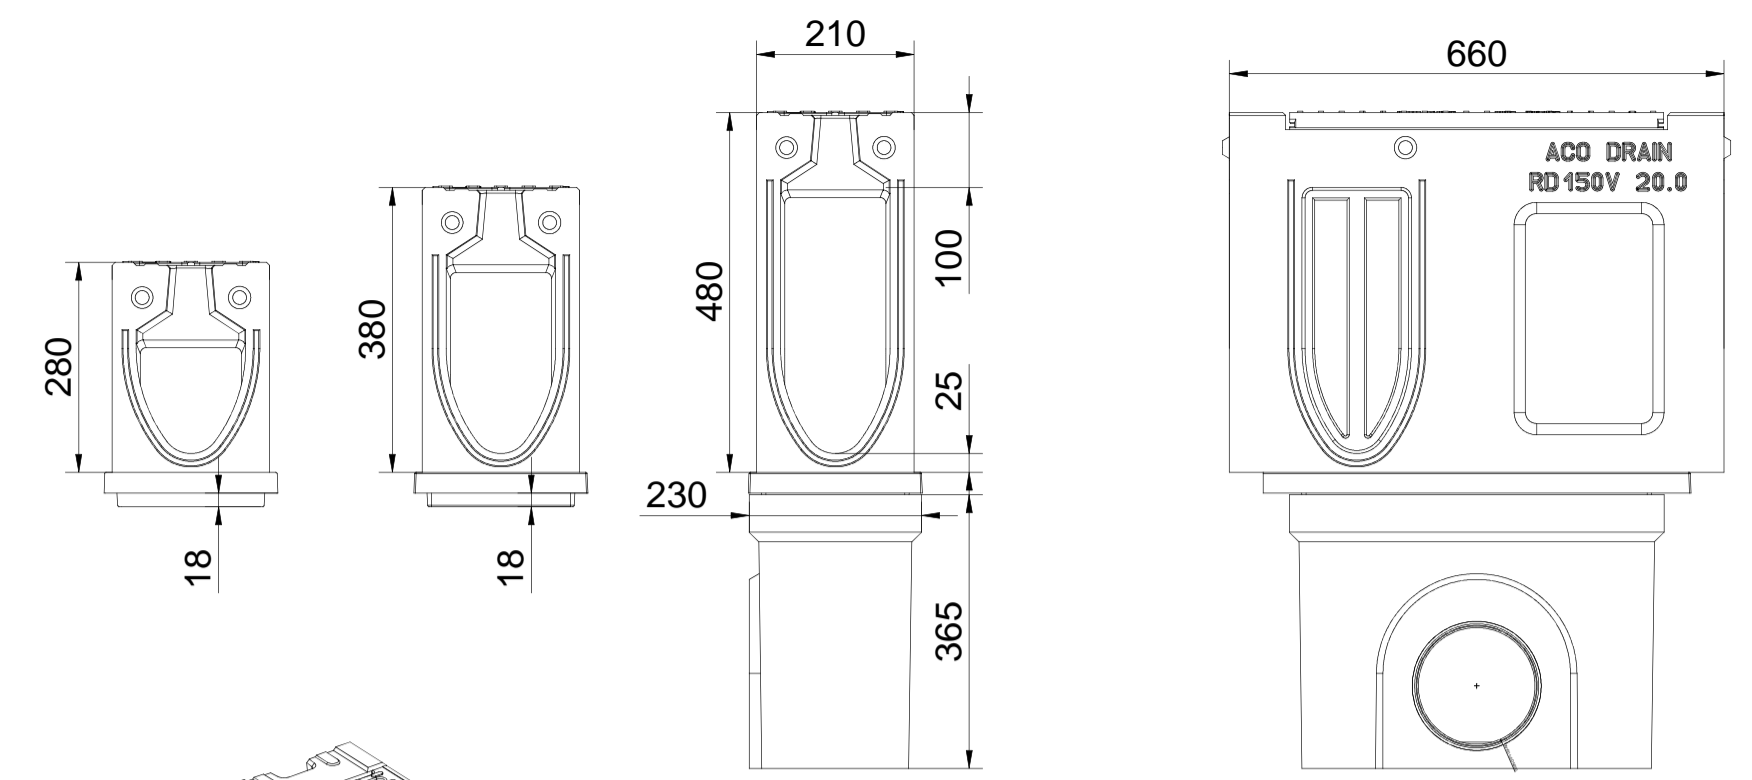
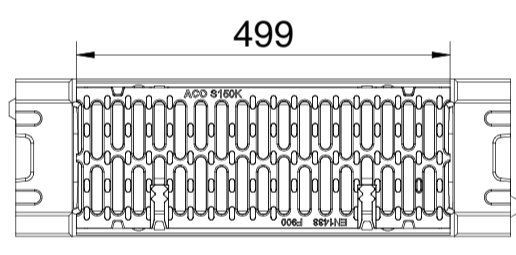



| Lastklasse | Typ  | H [mm] | Art.-Nr.  |        |
|------------|------|--------|-----------|--------|
|            |      |        | anthrazit | natur  |
| F 900      | 0.0  | 280    | 135003    | 130073 |
| F 900      | 10.0 | 380    | 135004    | 130074 |
| F 900      | 20.0 | 480    | 135005    | 130075 |

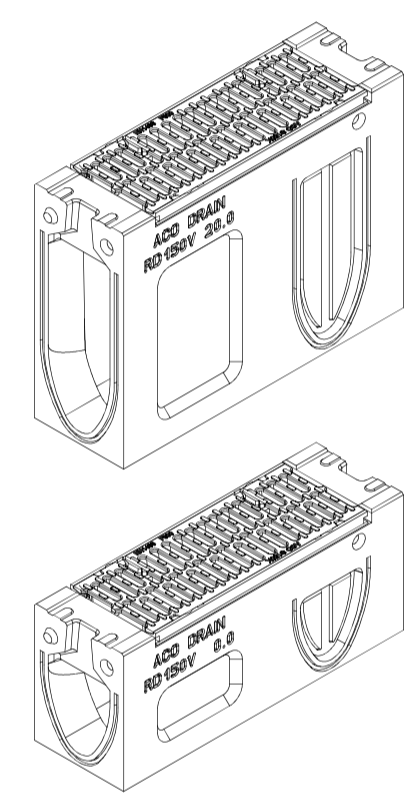




| Einlaufkasten | Typ  | Art.-Nr. |        |
|---------------|------|----------|--------|
|               |      | antracyt | natur  |
| Oberteil      | 0.0  | 130132   | 130082 |
| Oberteil      | 10.0 | 130133   | 130083 |
| Oberteil      | 20.0 | 130134   | 130084 |
| Unterteil     | Ø160 | 10935    |        |
| Unterteil     | Ø200 | 10936    |        |

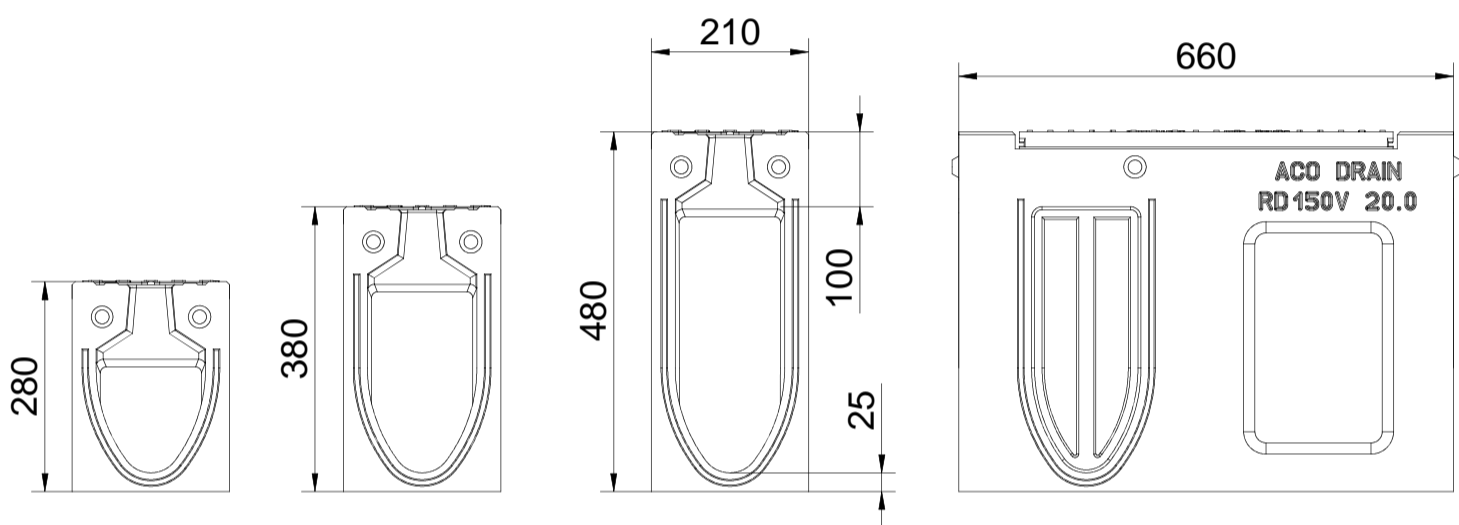


| Revi     | H [mm] | Art.-Nr.  |        |
|----------|--------|-----------|--------|
|          |        | anthrazit | natur  |
| Typ 0.1  | 280    | 130126    | 130076 |
| Typ 10.1 | 380    | 130127    | 130077 |
| Typ 20.1 | 480    | 130128    | 130078 |

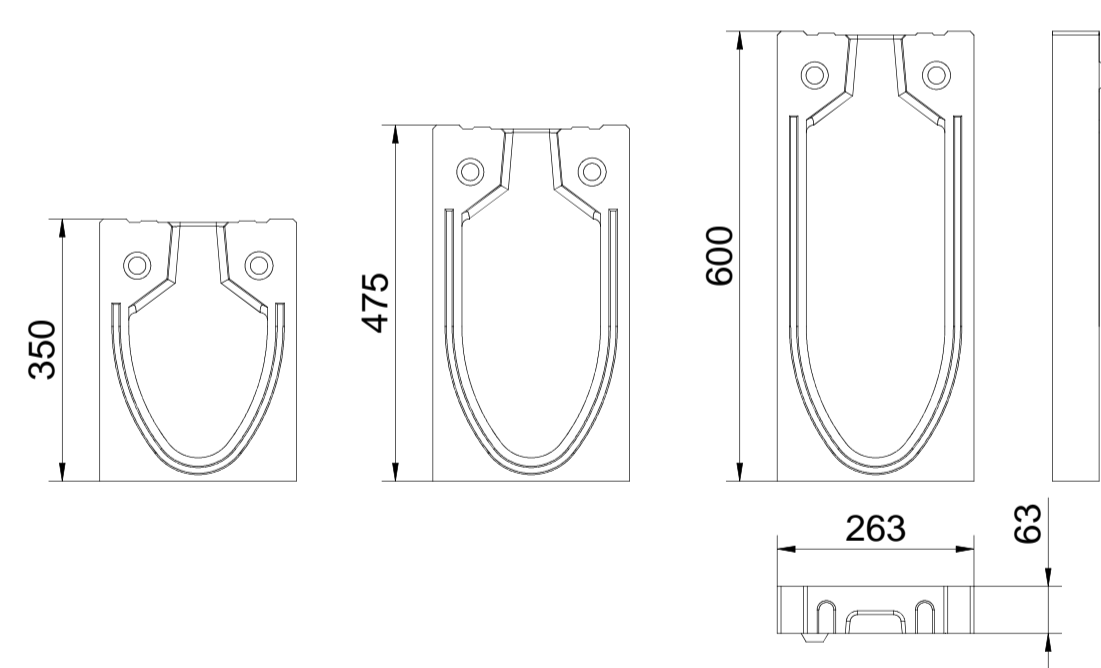

| Typ  | Art.-Nr.  |        |
|------|-----------|--------|
|      | anthrazit | natur  |
| 0.0  | 130135    | 130085 |
| 10.0 | 130136    | 130086 |
| 20.0 | 130137    | 130087 |

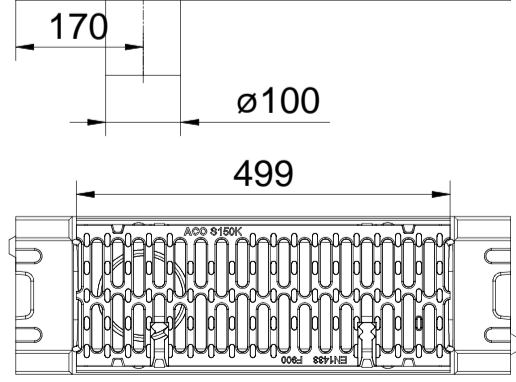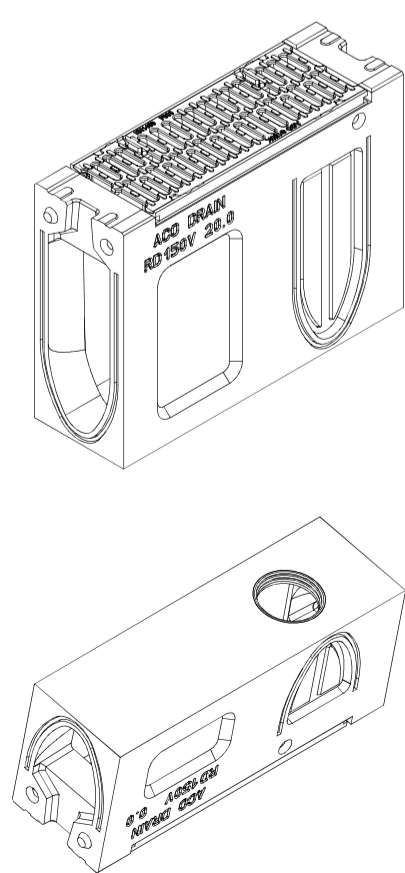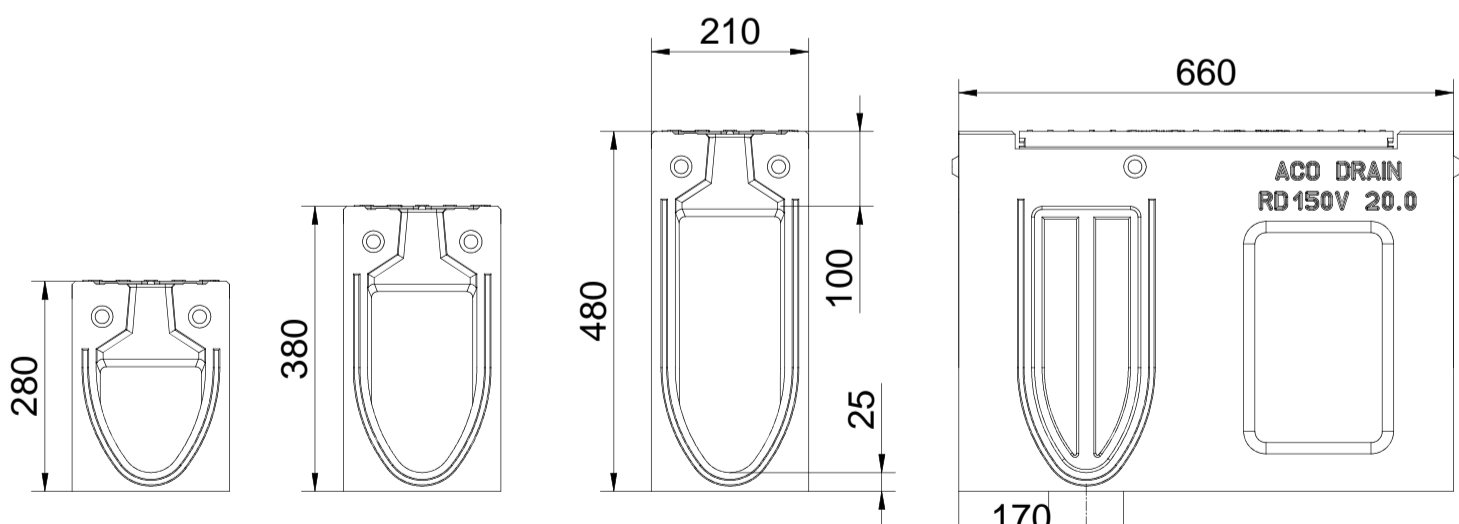

| Revi     | H [mm] | Art.-Nr.  |        |
|----------|--------|-----------|--------|
|          |        | anthrazit | natur  |
| Typ 0.2  | 280    | 130129    | 130079 |
| Typ 10.2 | 380    | 130130    | 130080 |
| Typ 20.3 | 480    | 130131    | 130081 |

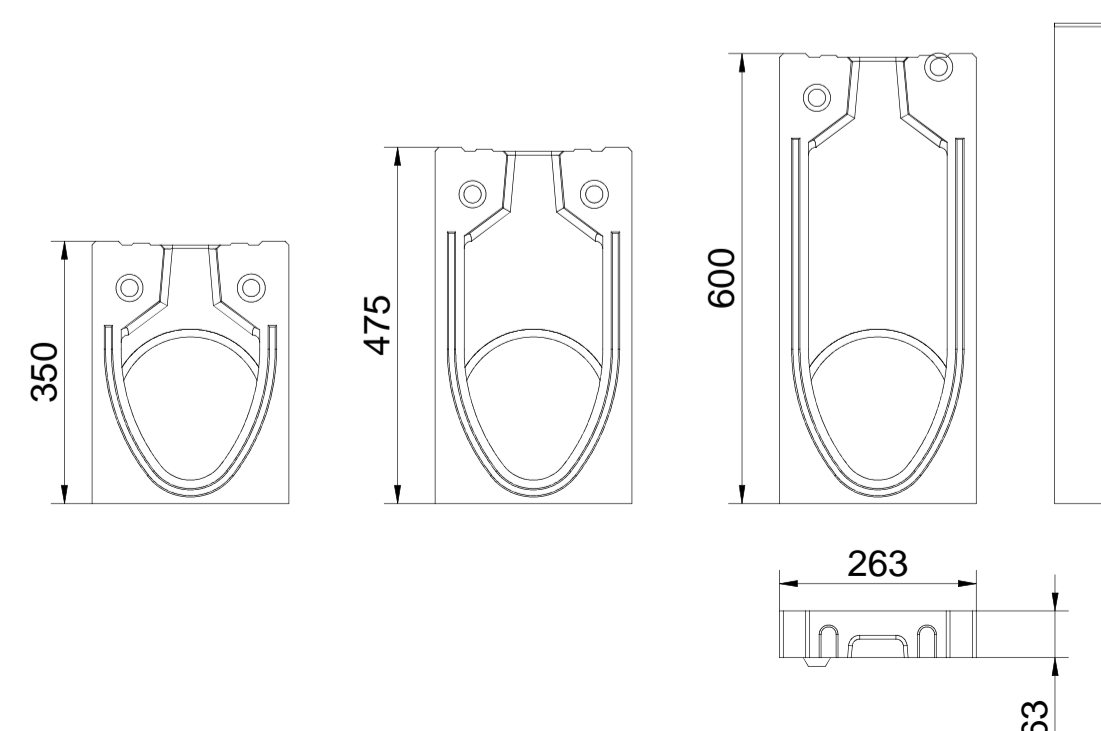

| Typ  | Art.-Nr.  |        |
|------|-----------|--------|
|      | anthrazit | natur  |
| 0.0  | 130138    | 130088 |
| 10.0 | 130139    | 130089 |
| 20.0 | 130140    | 130090 |

Linienentwässerung  
**Monoblock RD 150V**

**ACO** ACO Elementy Budowlane Sp. z o. o.  
Lajski, ul. Fabryczna 5 Tel.: 0-48 22 76 70 500  
05-119 Legionowo Fax: 0-48 22 76 70 513