


## ACO Monoblock PD 100 / 150 / 200 V


### Primer vgradnje v asfaltno površino (razred obremenitve A 15 - D 400 kN)

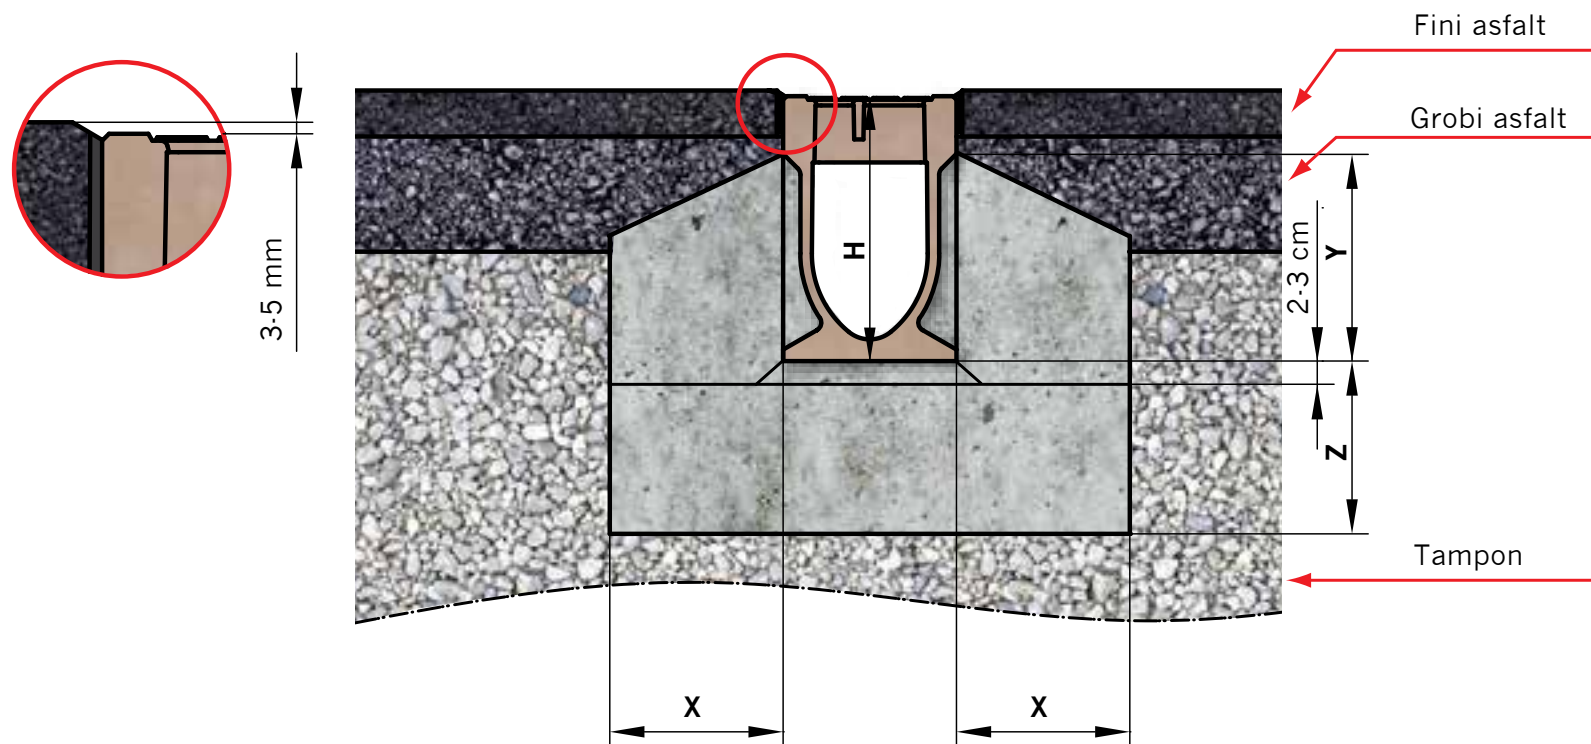

Razred obremenitve	Po SIST EN 1433:2005	A 15	B 125	C 250	D 400
Minimalna kvaliteta betona	po SIST EN 206-1	C 12/15	C 12/15	C 20/25	C 30/37
Širina (cm)	x	≥ 10	≥ 10	≥ 15	≥ 20
Obbetoniranje (cm)	y	≥ 10	≥ 10	≥ 10	H - 4 cm
Višina (cm)	z	≥ 10	≥ 10	≥ 15	≥ 20

## ACO Monoblock PD 100 / 150 / 200 V


### Primer vgradnje v tlakovano površino (razred obremenitve A 15 - C 250 kN)

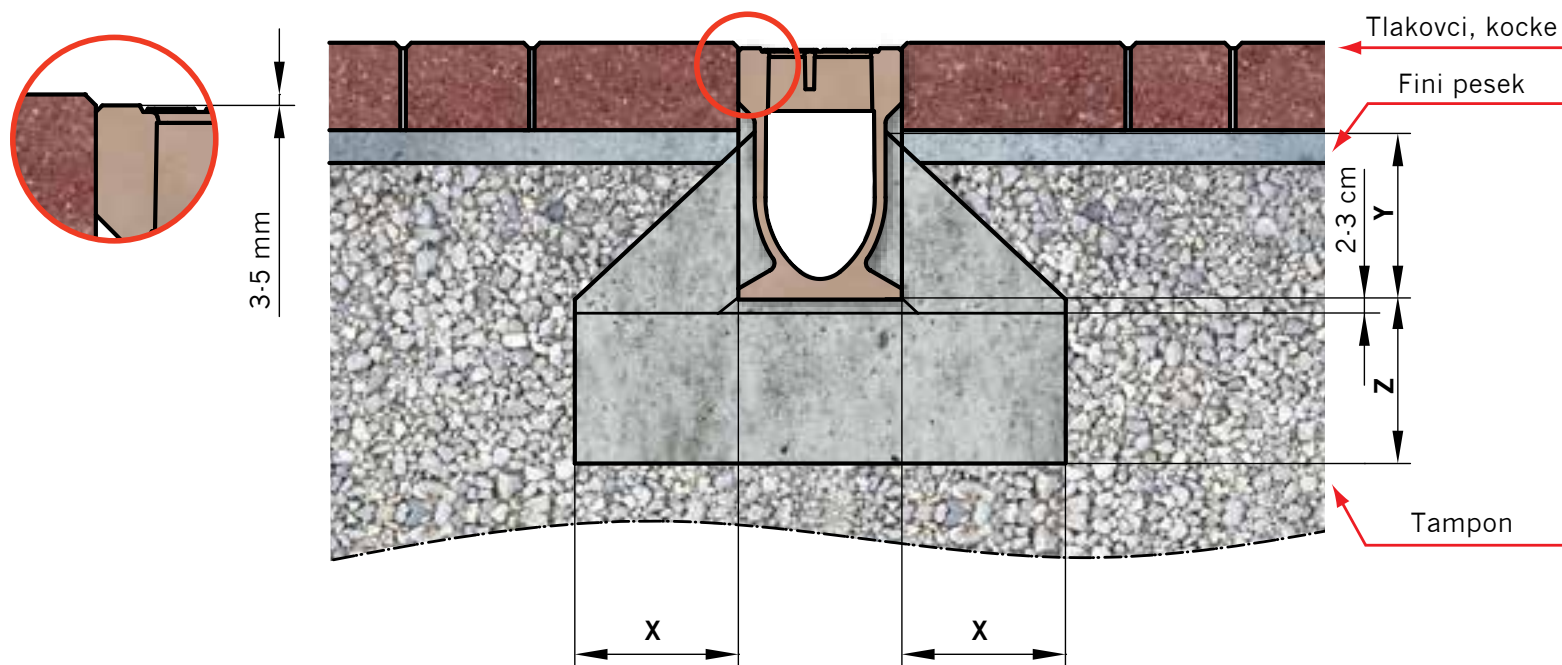

Razred obremenitve	Po SIST EN 1433:2005	<b>A 15</b>	<b>B 125</b>	<b>C 250</b>
Minimalna kvaliteta betona	po SIST EN 206-1	≥ C 12/15	≥ C 12/15	≥ C 20/25
Širina (cm)	x	≥ 10	≥ 10	≥ 15
Obbetoniranje (cm)	y	≥ 10	≥ 10	≥ 10
Višina (cm)	z	≥ 10	≥ 10	≥ 15

## ACO Monoblock PD 100 / 150 / 200 V

### Primer vgradnje v tlakovano površino (razred obremenitve D 400 kN)

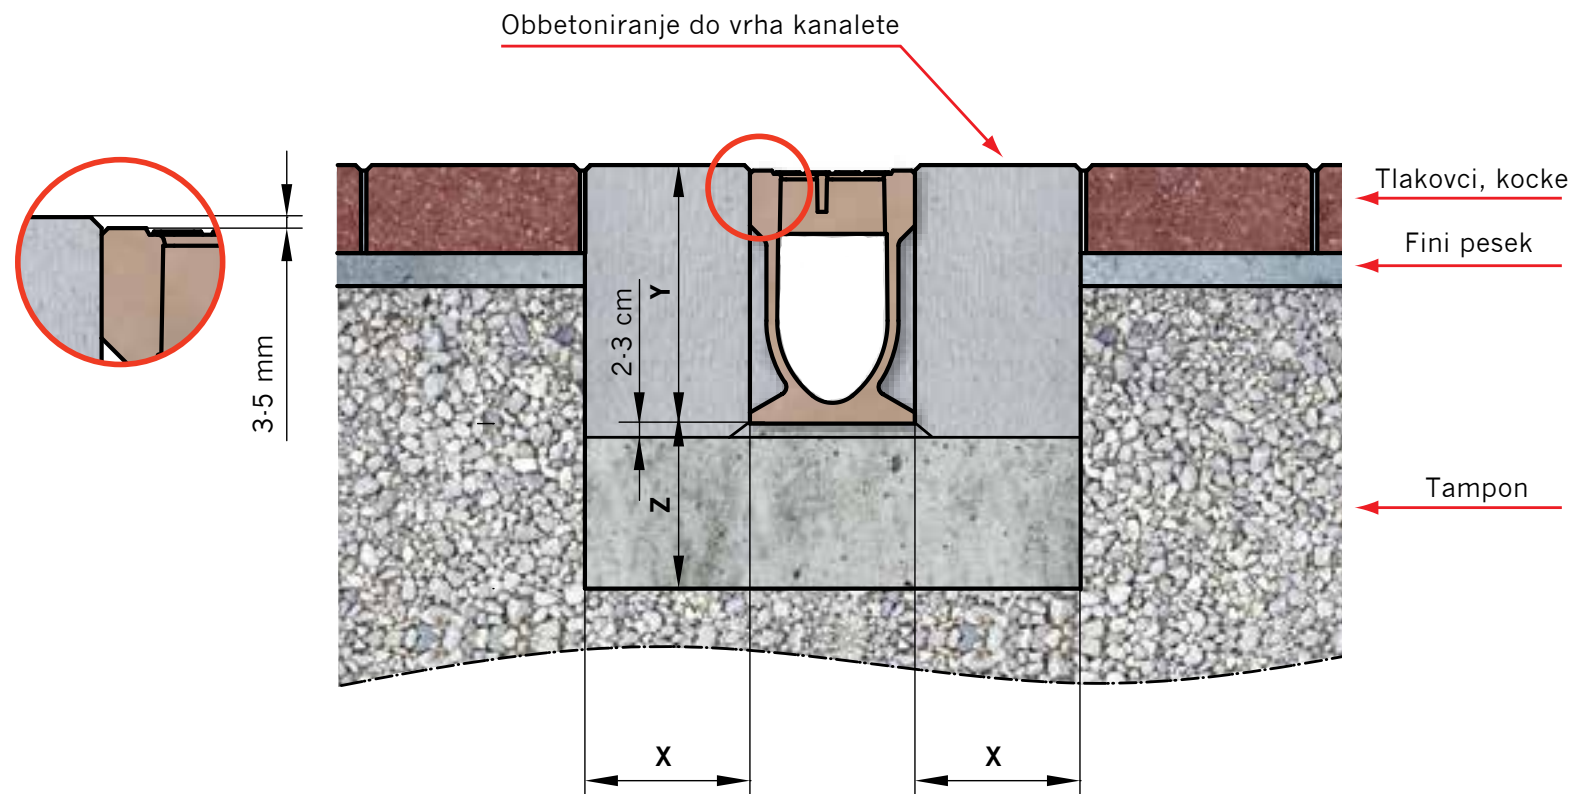

Razred obremenitve	Po SIST EN 1433:2005		<b>D 400</b>
Minimalna kvaliteta betona	po SIST EN 206-1		≥ C 30/37
Širina (cm)		x	≥ 20
Obbetoniranje (cm)		y	do vrha
Višina (cm)		z	≥ 20