



Sistem 1000 - pokrov z obojestranskim dotokom

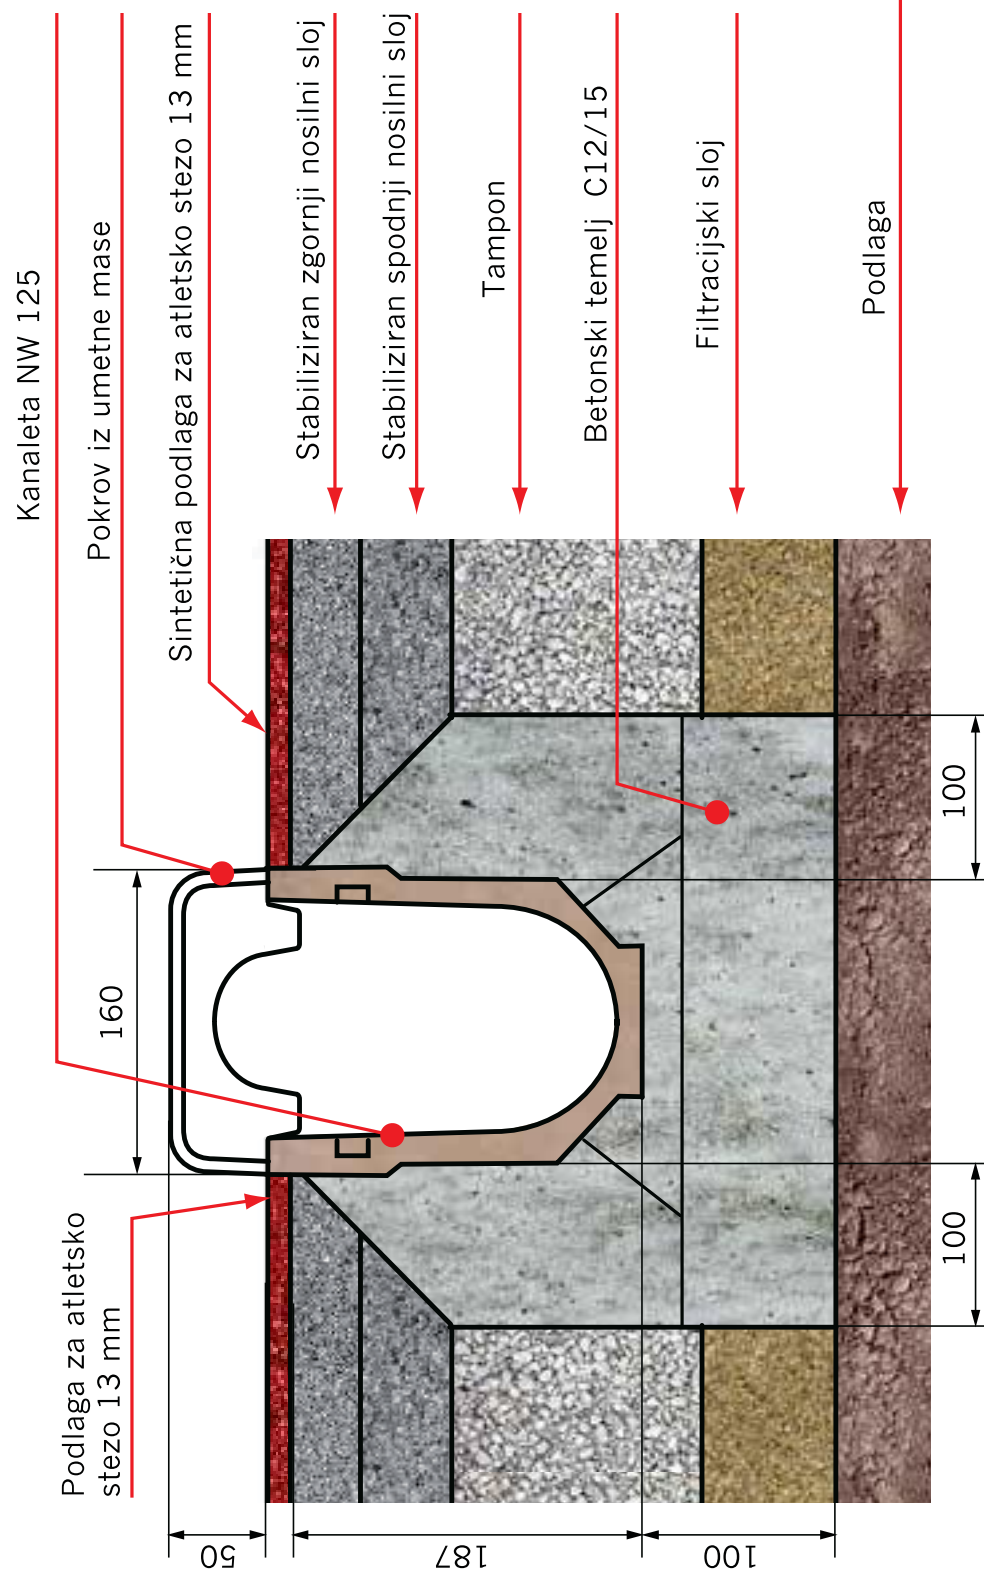

Sistem 1000 - enostransko povišana kanaleta in pokrov z enostranskim dotokom

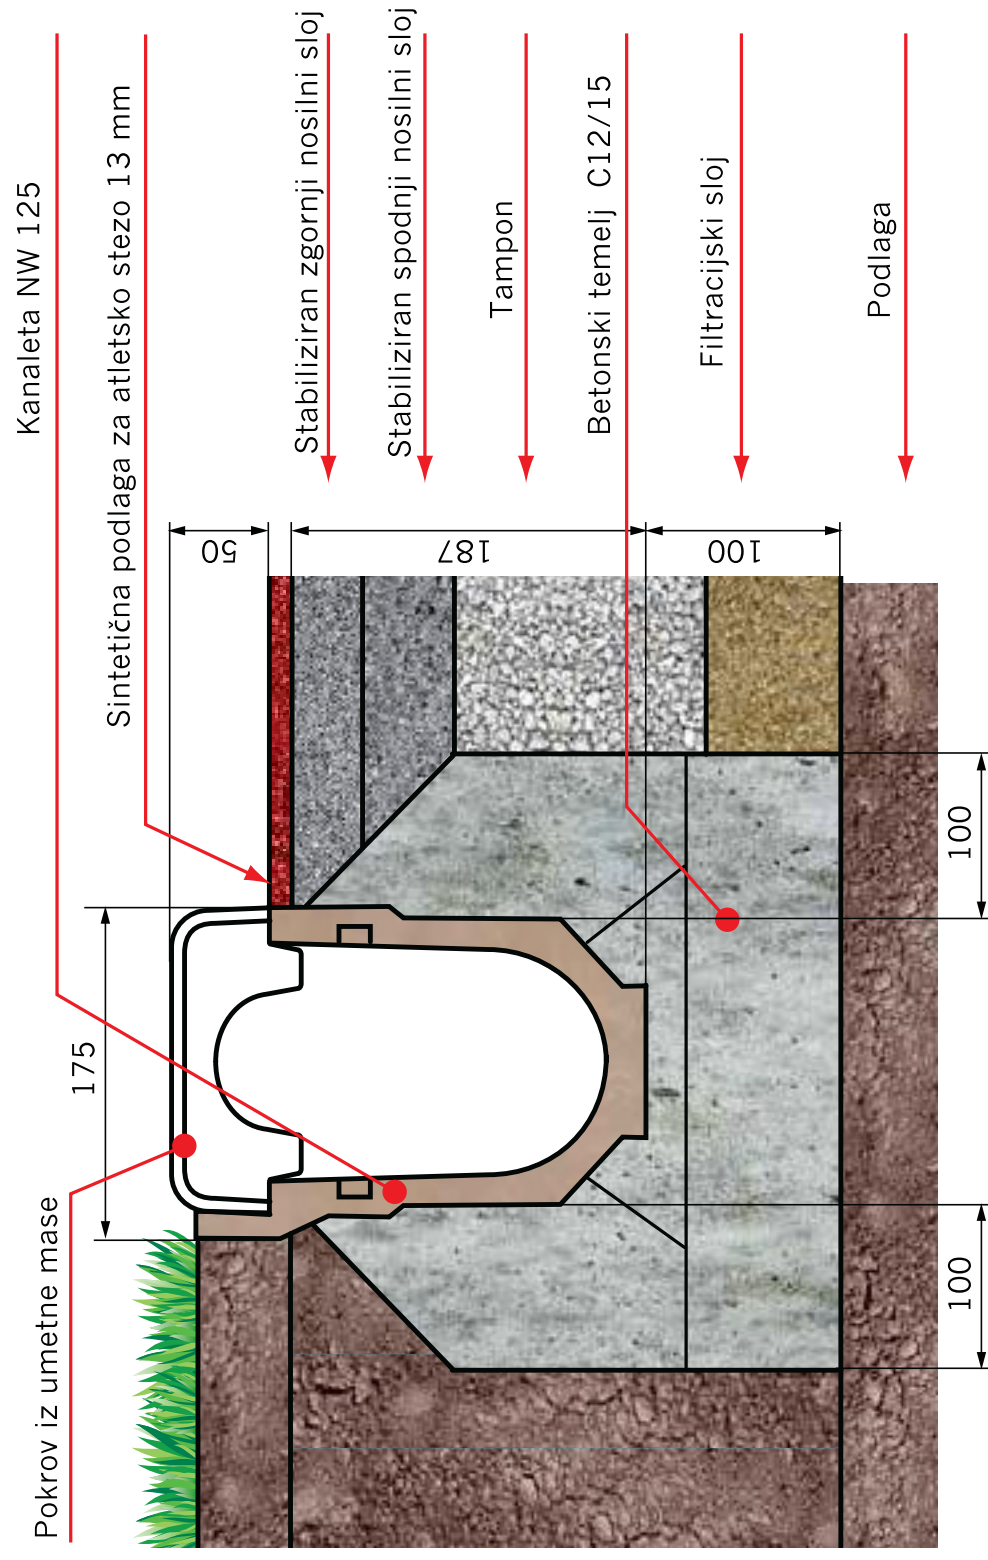

Sistem 1000 - kanaleta z rego in snemljivim pokrovom iz umetne mase

